



**P25 PLAN**  
1:50 AT A3

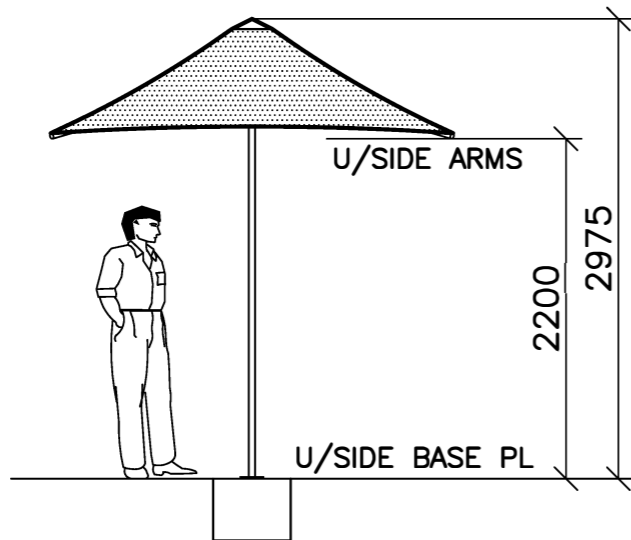

**ELEVATION**  
1:50 AT A3

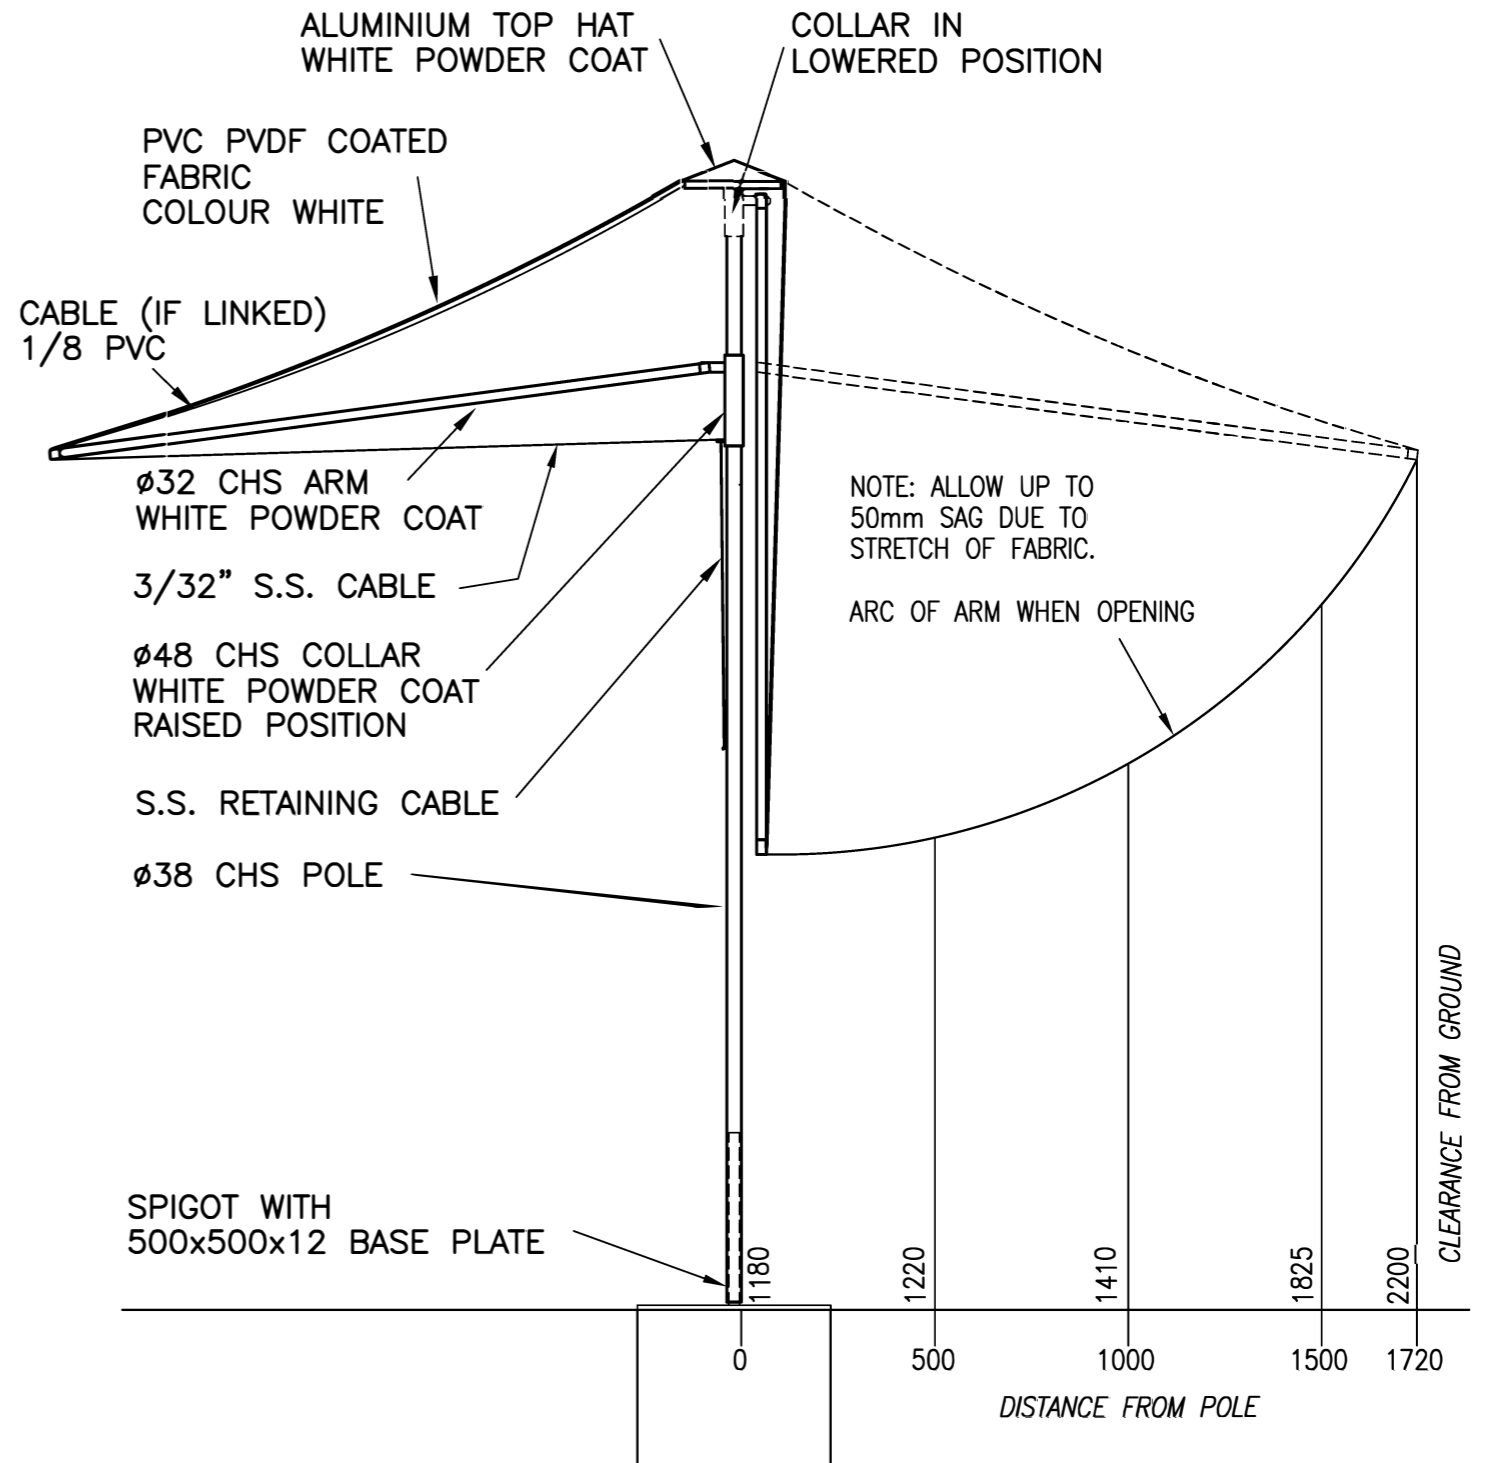

OPENED POSITION      CLOSED POSITION

**SUA-P25 2.5M SQUARE UMBRELLA**  
**PORTABLE UMBRELLA SERIES**  
**LARGE REMOVABLE BASE PLATE**

1:20 AT A3

PROJECT:  
**PORTABLE SERIES  
SUA-P25 UMBRELLA**

TITLE:  
**FRAMING PLAN  
LARGE BASE PLATE**

A ISSUE FOR INFORMATION

REVISIONS

**street  
umbrellas**  
Australia

DRAWN :      CHECKED:  
DATE : **MAR 04**  
REV